

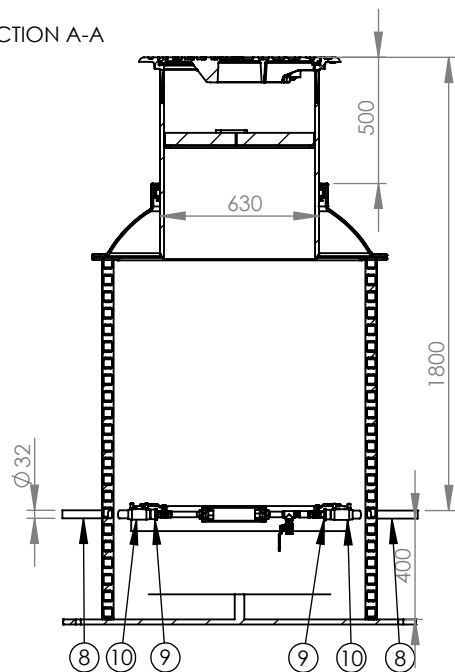
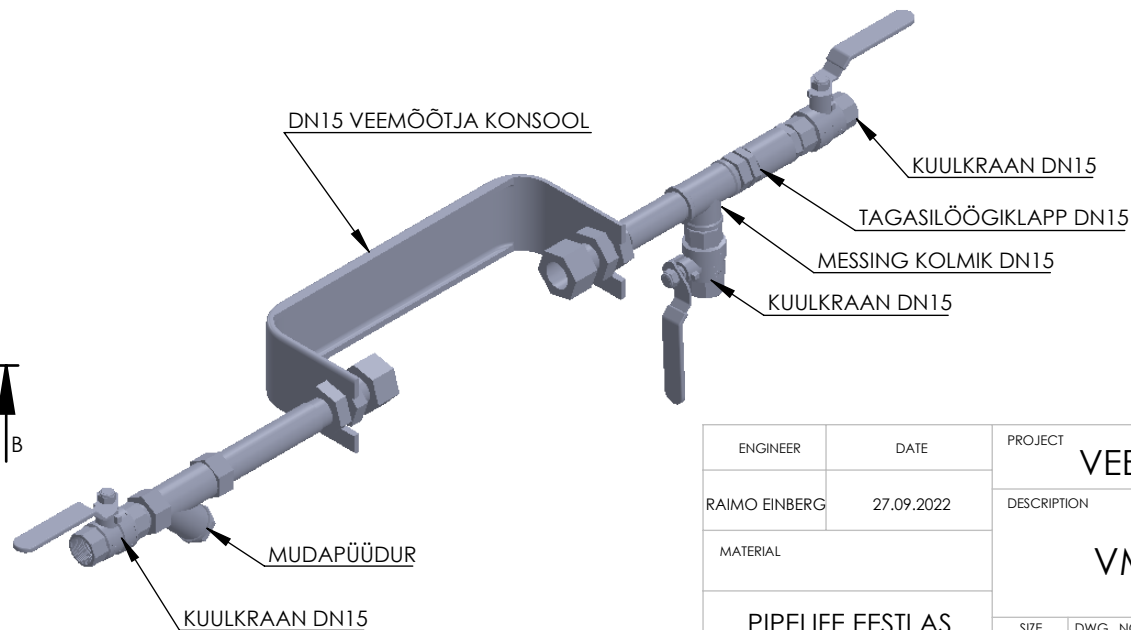


SECTION A-A

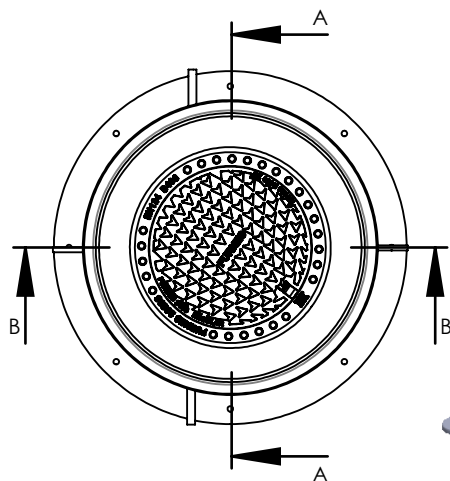

SECTION B-B

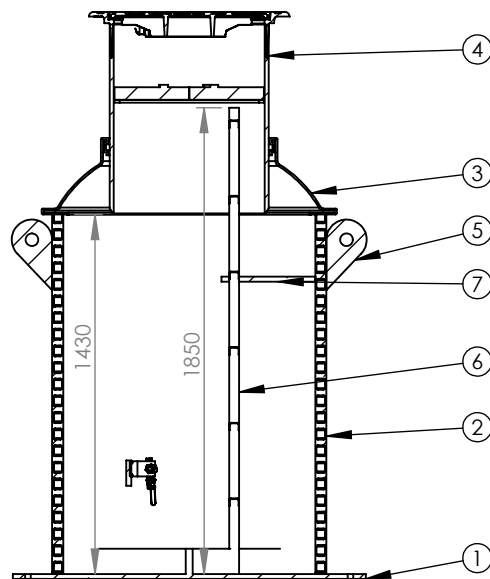

pos	SAP KOOD	Nimetus	KIRJELDUS	Kogus
1	70016603	Põhjaplaat ankurdusavadega	PE 20mm	1
2	70002455	PE spiraalitoru	ID1000 SN2	1
3	70011739	Koonusmansett	PE100, 1000/630	1
4	70017623	Teleskoop (soojustatud)	malm, D630, styrofoam	1
5	70016605	Tõsteaas	PE 20mm	2
6	70010186	Libisemiskindlate astmetega RV redel	AISI316, astmete vahe 300mm	1
7		Redeli kinnitus	PE 20mm	1
8	70012310	PE veetoru	PE100, 32x3	2
9	70017454	PE-messing üleminek	32x0.5' SDR11	2
10	70008318	El k muhv	32 SDR11	2
12	923102655	Veemõõtja komplekt DN15	veemõõtja paigaldab vee-ettevõtja	1

ENGINEER	DATE	PROJECT		
RAIMO EINBERG	27.09.2022	VEEMÕÕDUKAEVUD		
MATERIAL		DESCRIPTION		
PIPELIFE EESTI AS		VMK ID1000 DN15		
SIZE	DWG. NO.	REV.		
A4	21248	A		
SCALE:1:30			SHEET 1 OF 1	