



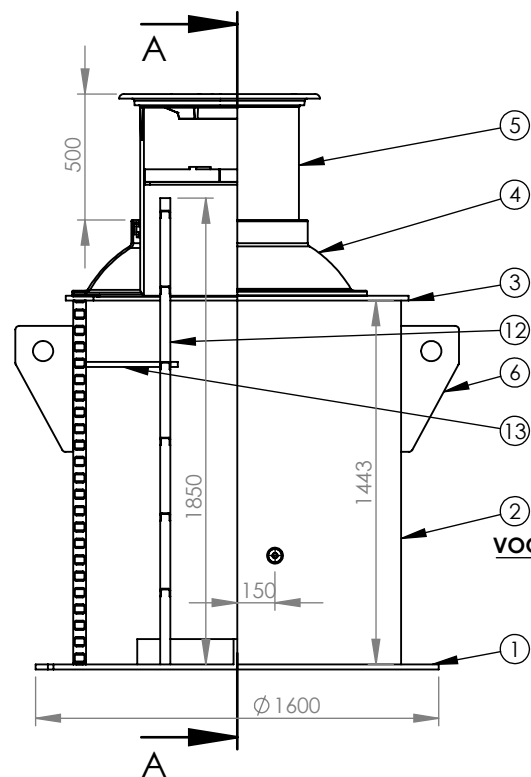

SECTION A-A
SCALE 1 : 30

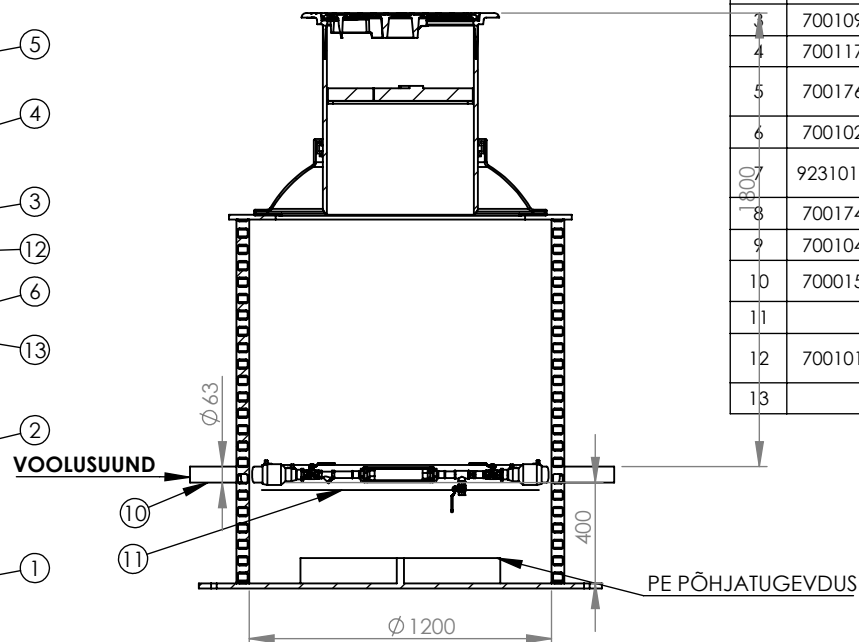

POS	SAP KOOD	NIMETUS	KIRJELDUS	KOGUS
1	70016604	PÕHJAPLAAT ANKURDUSAVADEGA	PE 20mm	1
2	70002462	PE SPIRAALTORU TEL	ID1200 SN4	1
3	70010934	ÜLEMINE PLAAT	PE 20mm	1
4	70011739	KOONUSMANSETT	PE100, 1000/630	1
5	70017623	TELESKOOP	MALM, D630, STYROFOAM	1
6	70010201	PUMPLA TÕSTEAAS	PE 20mm	2
7	923101578	VEEMÕÖTJA DN20 (190mm)	KLIENT PAIGALDAB VEEMÕÖTJA ISE	1
8	70017455	PE-MESSING ÜLEMINEK	32x3/4" SDR11	2
9	70010447	EL K SIIRDMIK	D63/32, SDR11	2
10	70001576	PE VEETORU	PE100, 63X3.8	2
11		TUGITALA	PE 20mm	1
12	70010186	LIBISEMISKINDLATE ASTMETEGA RV REDEL	AISI316, ASTMETE VAHE 300mm	1
13		REDELI KINNITUS	PE 20mm	1

KONSOOL VEE-
MÕÖTJALE (190 mm)

3XDN

KUULKRAAN

TAGASILÖÖGIKLAPP

5XDN

TÜHJENDUSKRAAN

MUDAPÜÜDUR

VOOLUSUUND

KUULKRAAN

ENGINEER	DATE	PROJECT		
RAIMO EINBERG	24.10.2023	VEEMÕÕDUKAEVUD		
MATERIAL		DESCRIPTION		
PIPELIFE EESTI AS		VMK ID1200 DN20 (TELESKOOBIGA)		
PIPELIFE EESTI AS		SIZE	DWG. NO.	REV.
PIPELIFE EESTI AS		A4	21069	A
PIPELIFE EESTI AS		SCALE:1:30		SHEET 1 OF 1